

# TRANSIENT PROTECTION DESIGN

## Control 4 Overview

MAIN HOUSE

GUEST HOUSE

FOR CONSTRUCTION



4311 William Penn Hwy  
Mifflintown, PA 17059  
888-281-7856  
717-436-2869  
www.tpdurge.com

Call for Design Information or Technical Help  
1.888.281.7856

Control 4  
SMART HOME TECHNOLOGY







CLIENT RESIDENCE  
CITY STATE

SMART HOME TECHNOLOGY DESIGN  
4K DIGITAL MEDIA  
HOME THEATER  
COMMUNICATIONS  
ENTERPRISE LAN  
SECURITY / CCTV  
HVAC CONTROL  
SHADE CONTROL  
LIGHTING CONTROL  
POWER ISOLATION  
POWER MONITORING

CONTROL 4 SURGE PROTECTION OVERVIEW

SCALE: .25 in = 1.0 ft.  
DATE: 08.16.2016

X-1.10

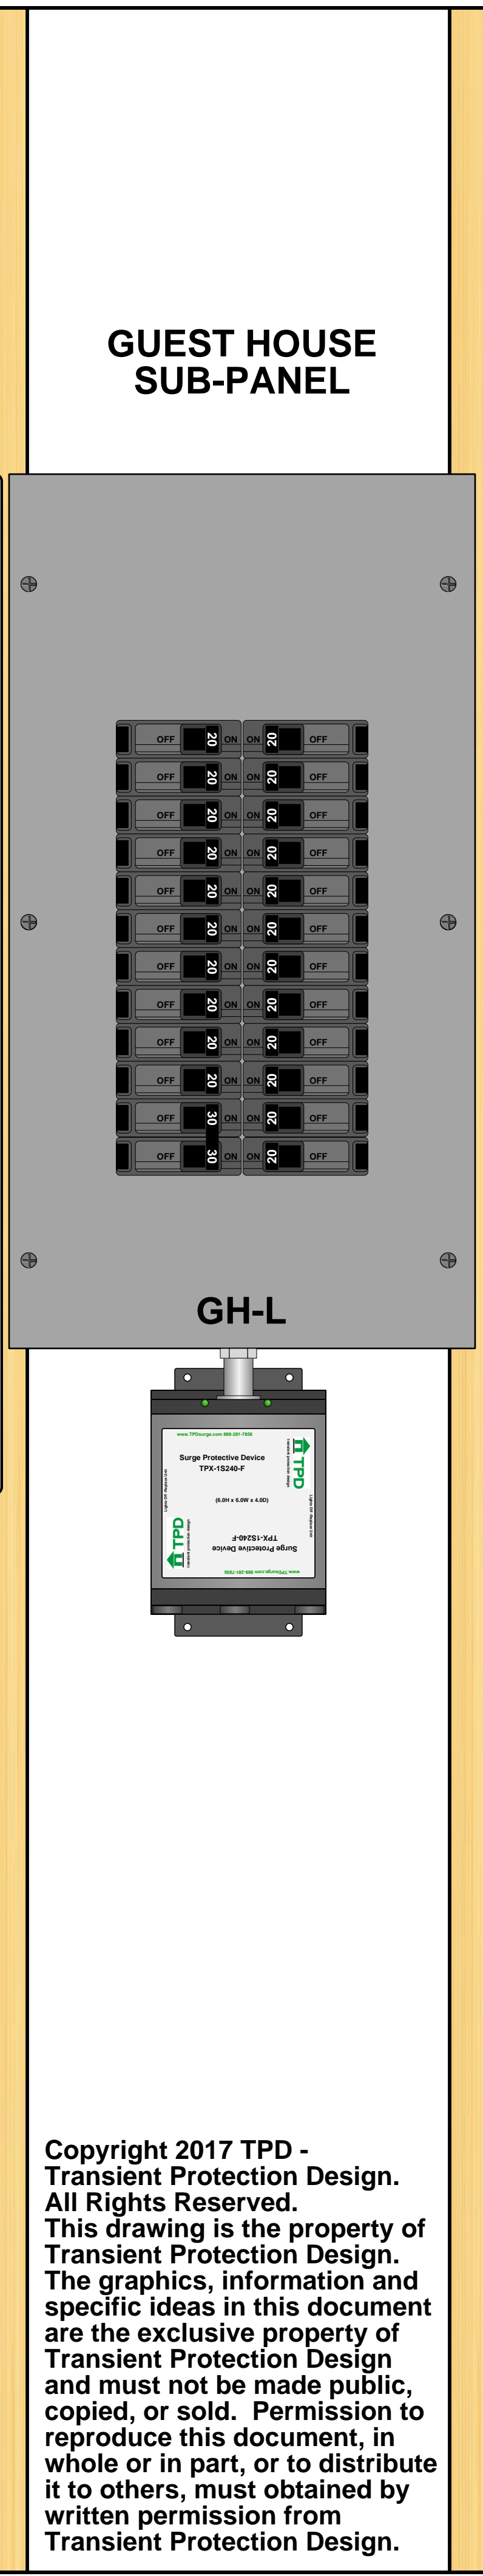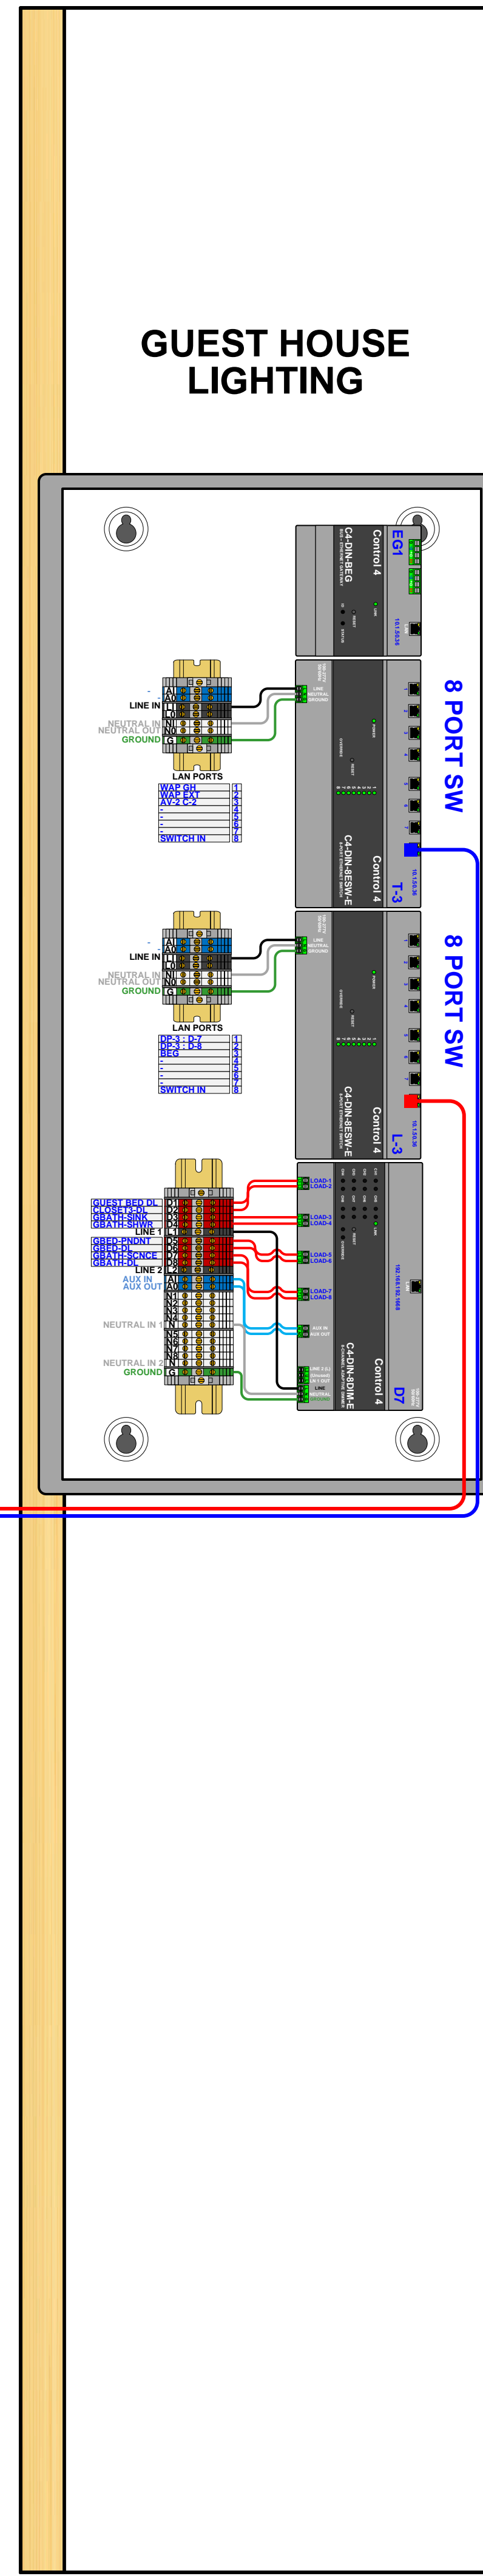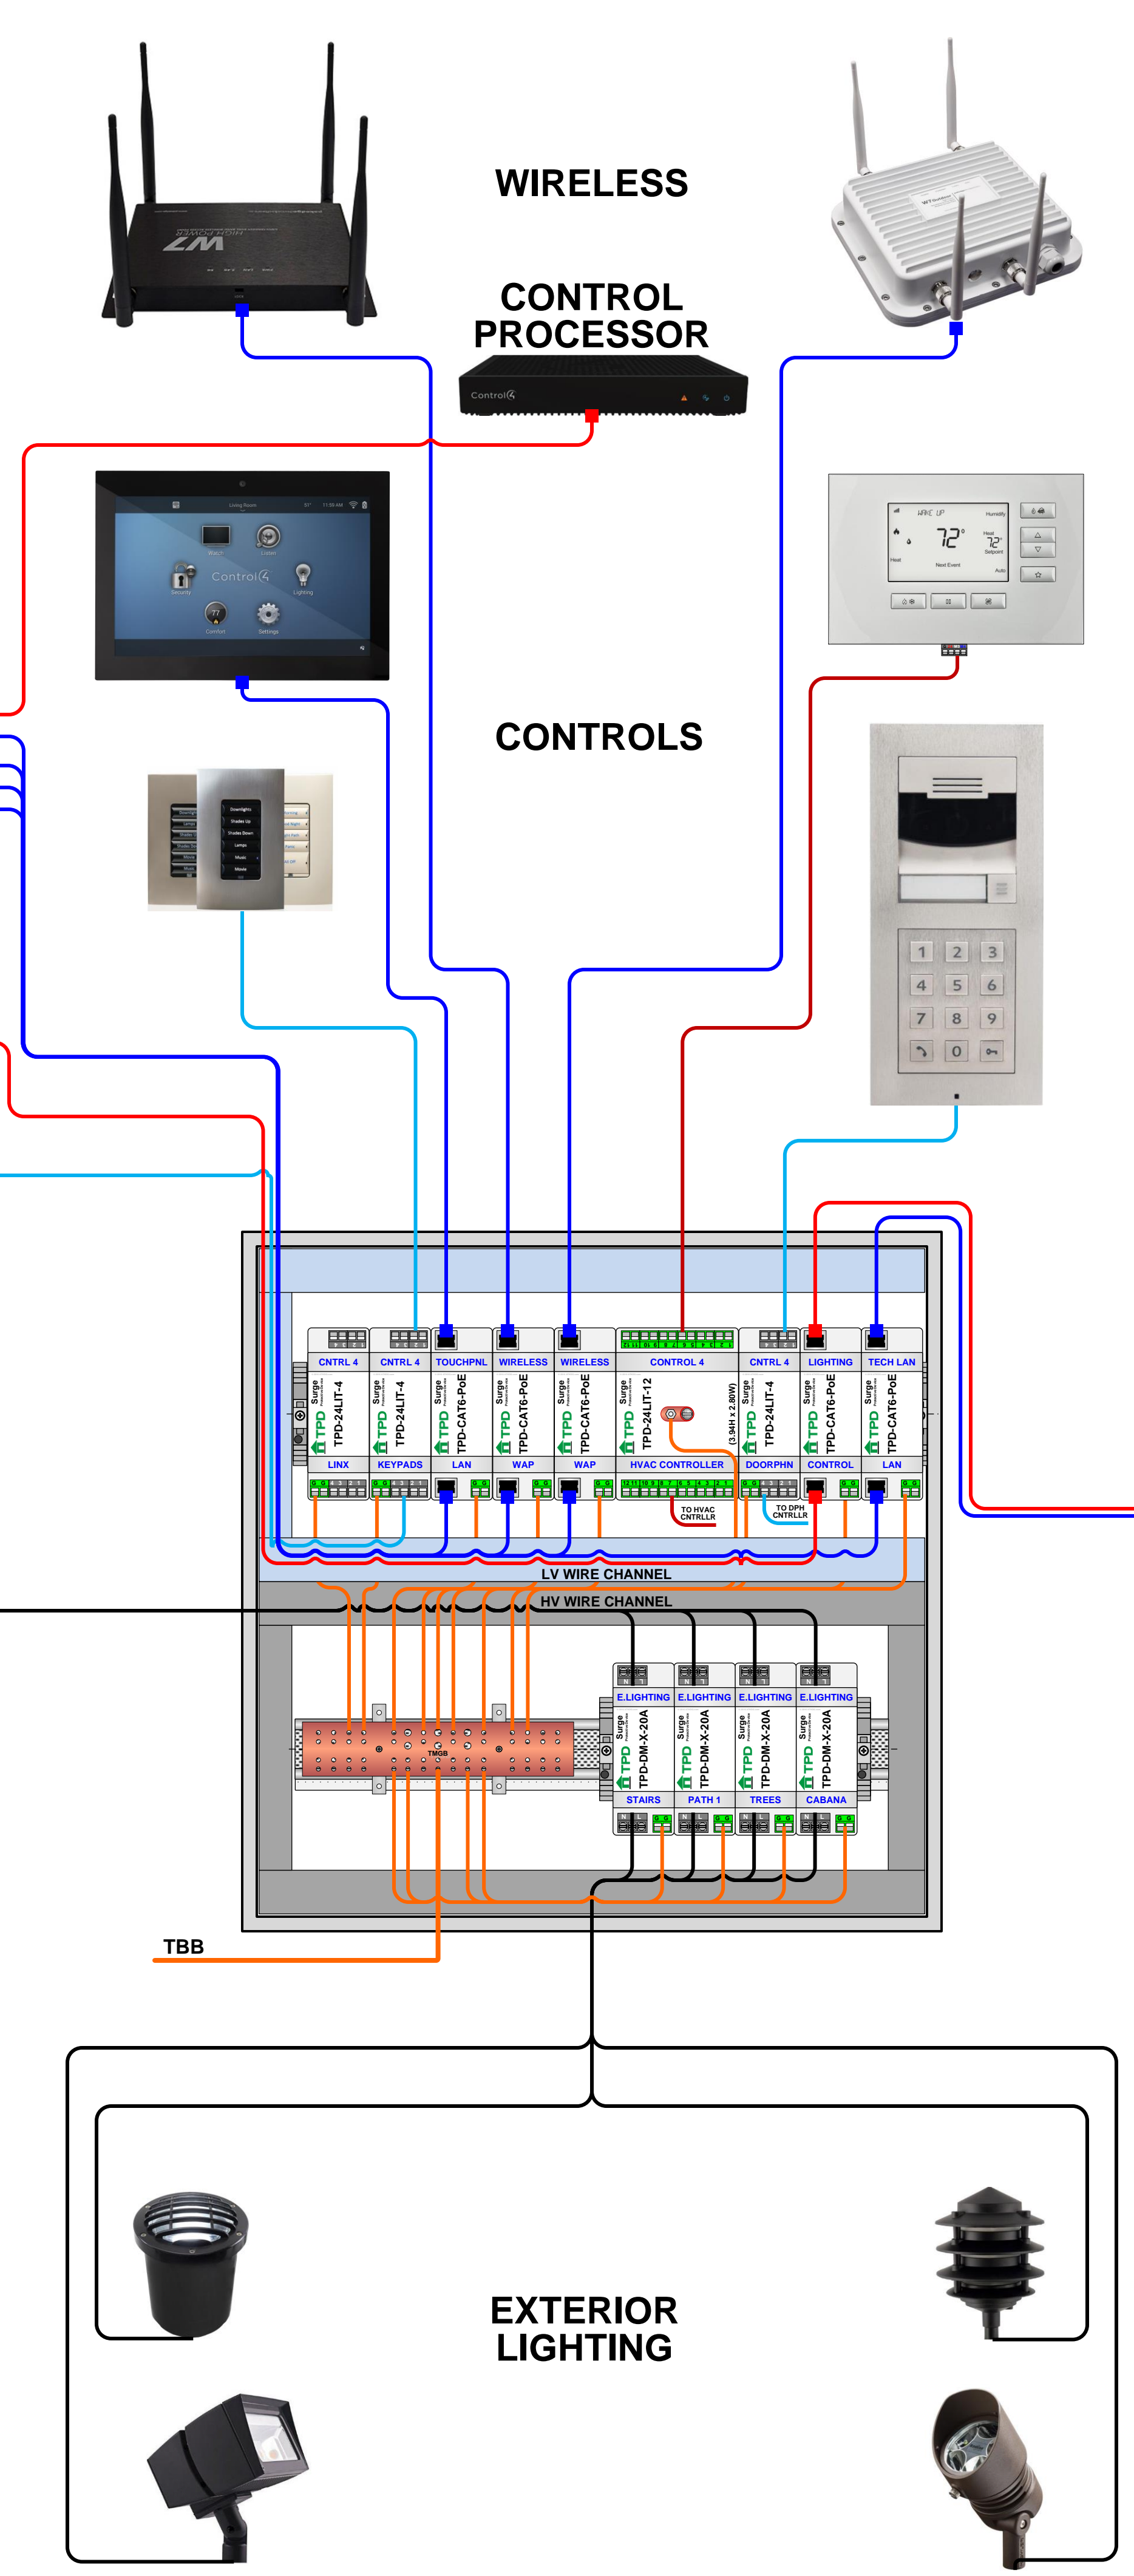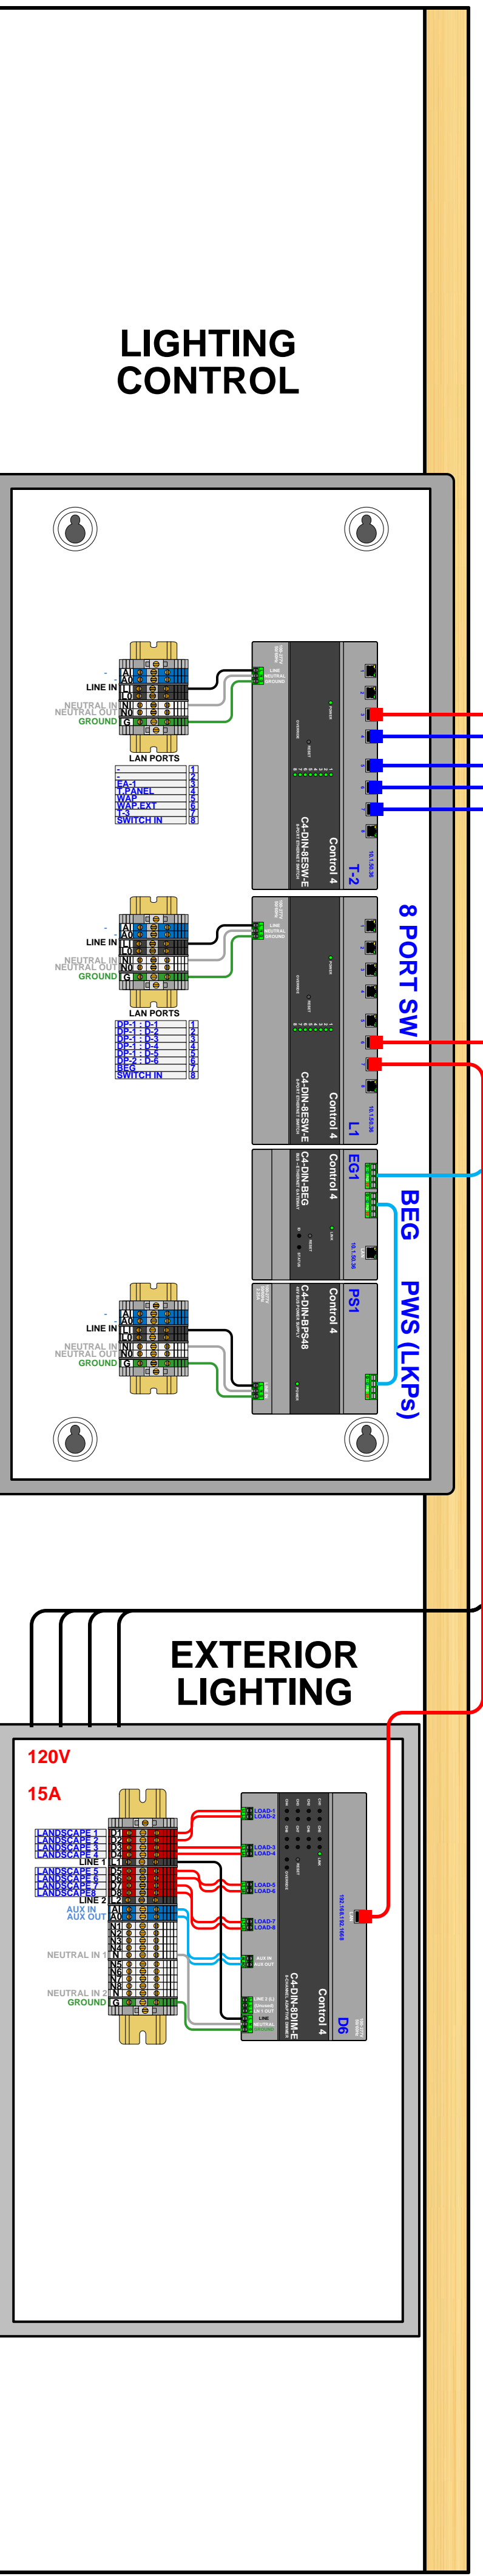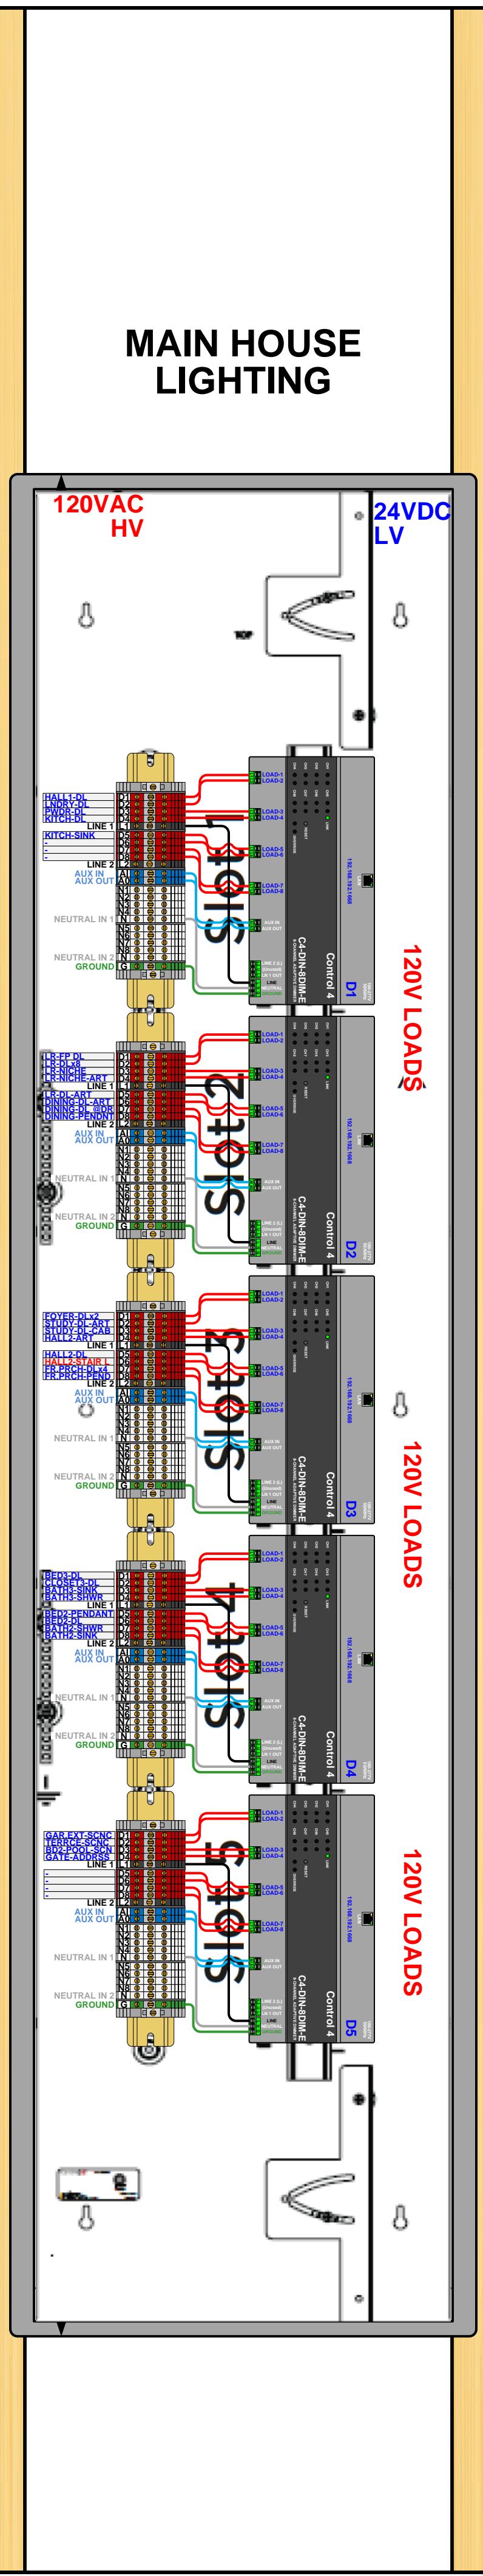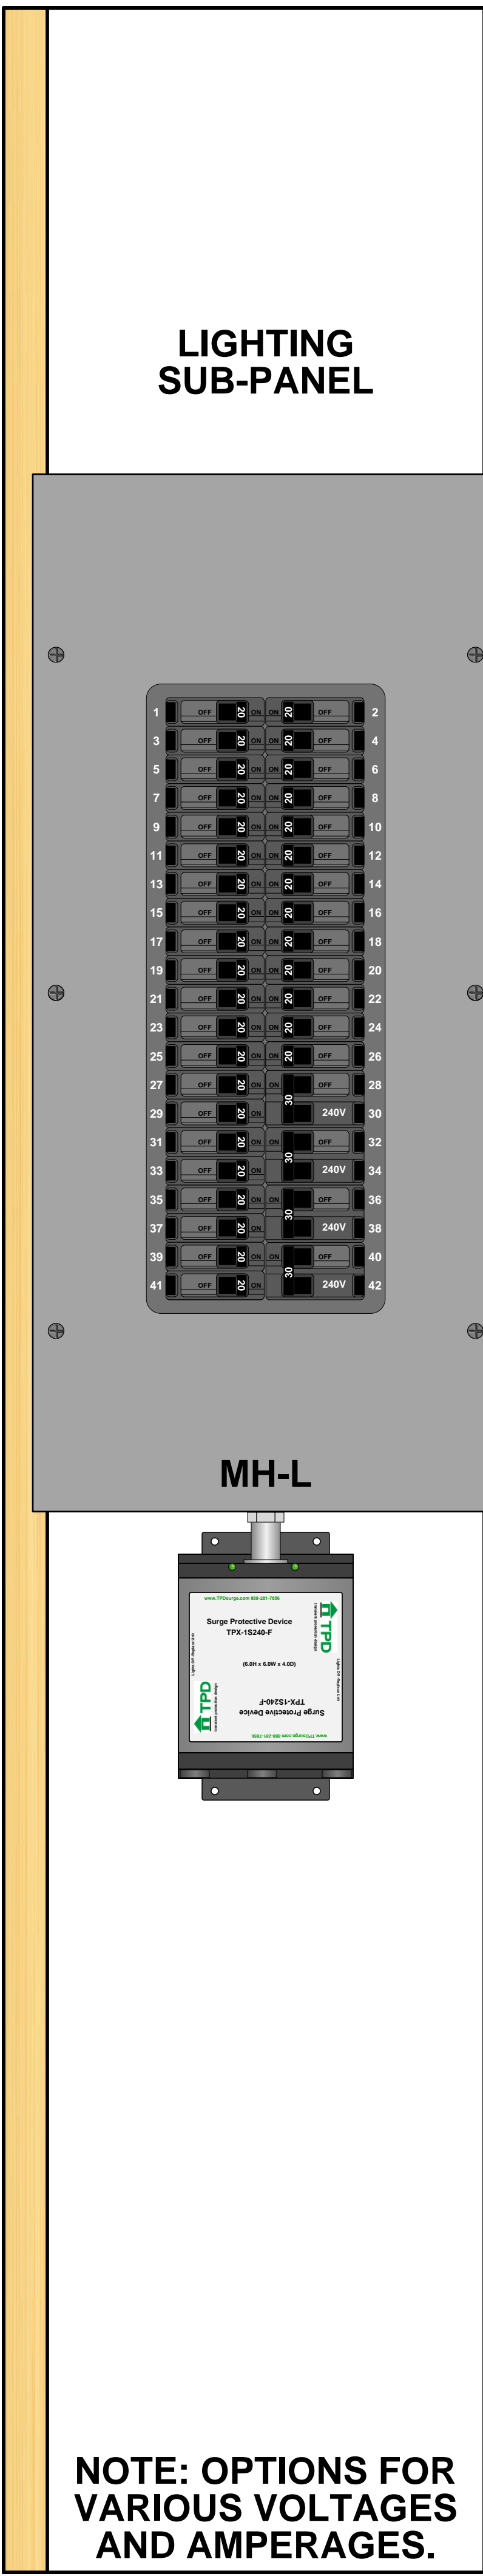

Copyright 2017 TPD - Transient Protection Design. All Rights Reserved. This drawing is the property of Transient Protection Design. The graphics, information and specific ideas in this document are the exclusive property of Transient Protection Design and must not be made public, copied, or sold. Permission to reproduce this document, in whole or in part, or to distribute it to others, must be obtained by written permission from Transient Protection Design.

NOTE: OPTIONS FOR VARIOUS VOLTAGES AND AMPERAGES.