





ACCESS KEYPAD - CAMERA AND EXTERIOR CONDUIT LOCATIONS

NOT TO SCALE

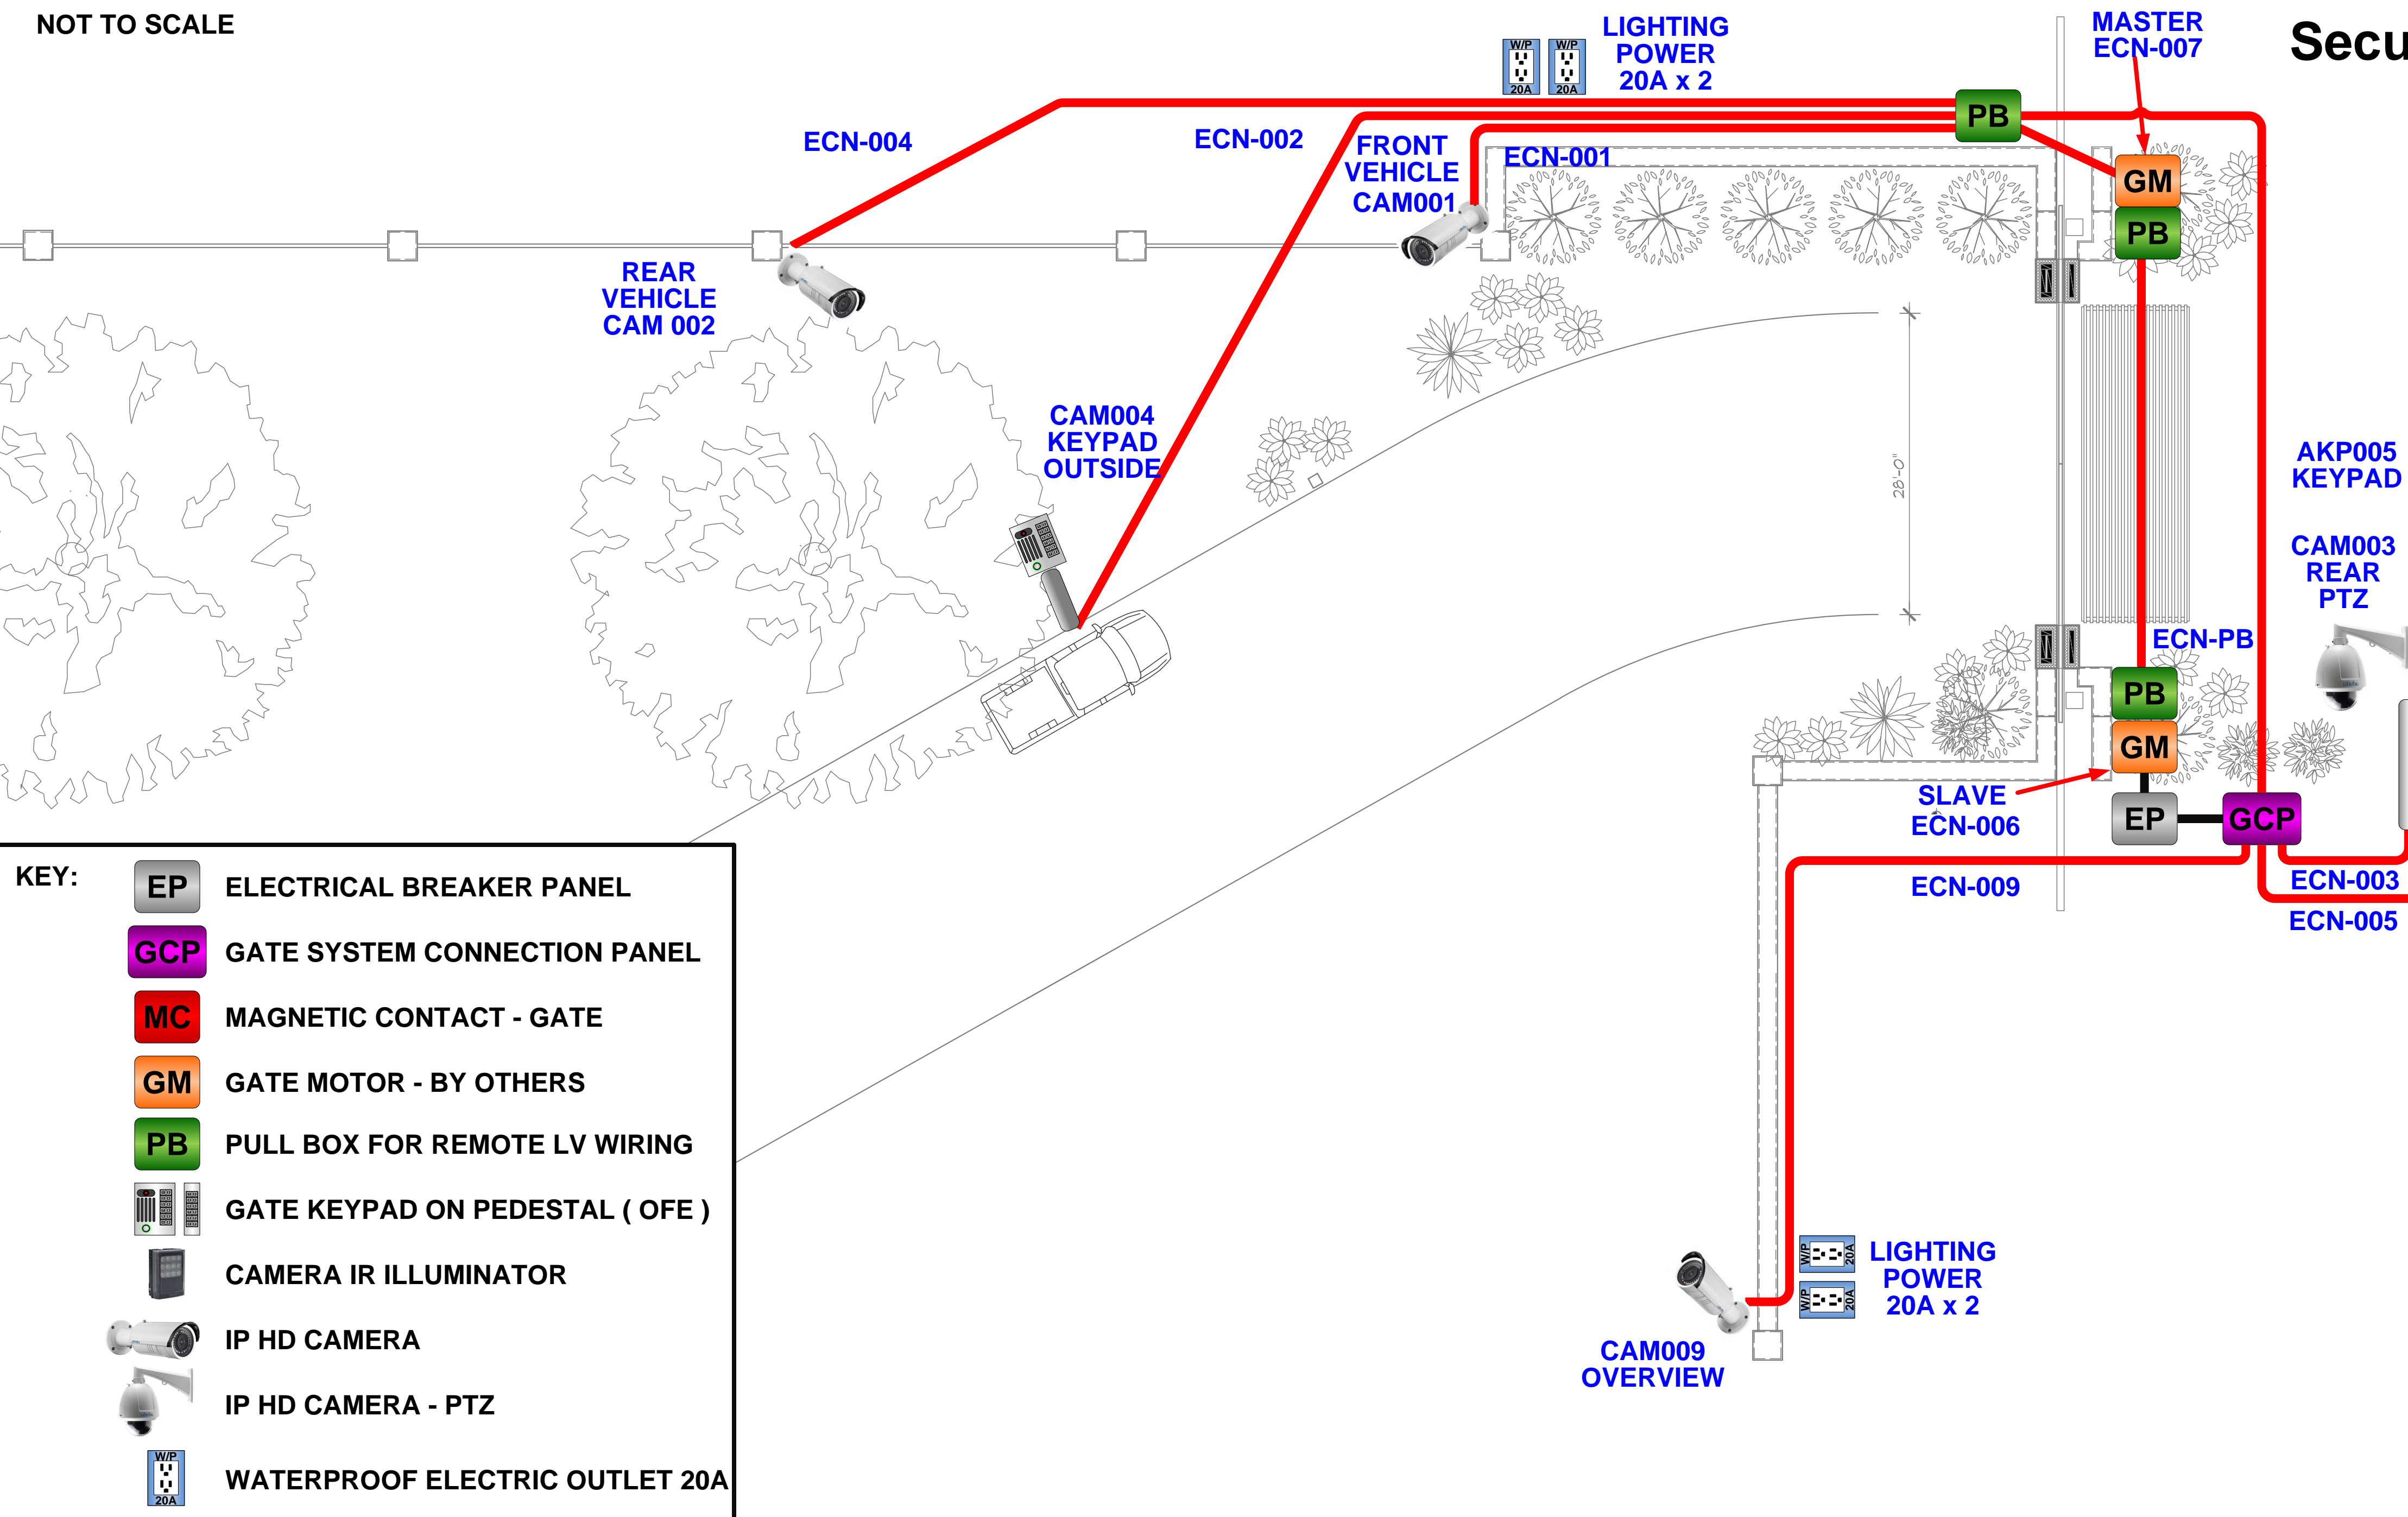

- KEY:**
- EP** ELECTRICAL BREAKER PANEL
 - GCP** GATE SYSTEM CONNECTION PANEL
 - MC** MAGNETIC CONTACT - GATE
 - GM** GATE MOTOR - BY OTHERS
 - PB** PULL BOX FOR REMOTE LV WIRING
 - GATE KEYPAD ON PEDESTAL (OFE)**
 - CAMERA IR ILLUMINATOR**
 - IP HD CAMERA**
 - IP HD CAMERA - PTZ**
 - WATERPROOF ELECTRIC OUTLET 20A**

SMART HOME TECHNOLOGY DESIGN
Security LV+HV Device Surge Protection
Schematic Connection Detail

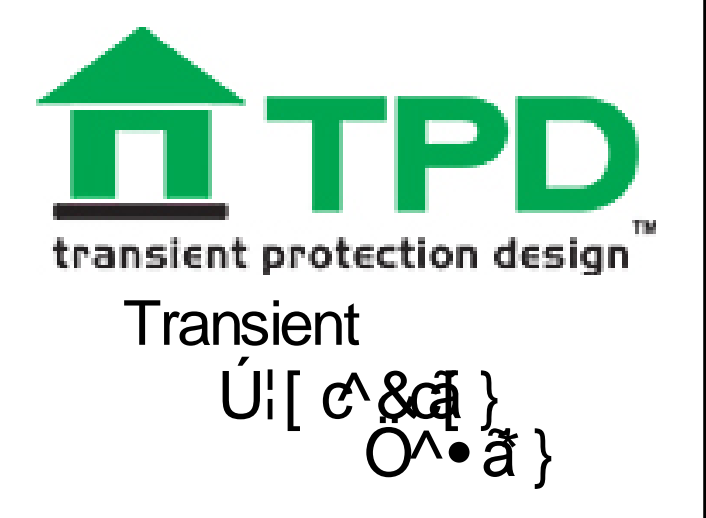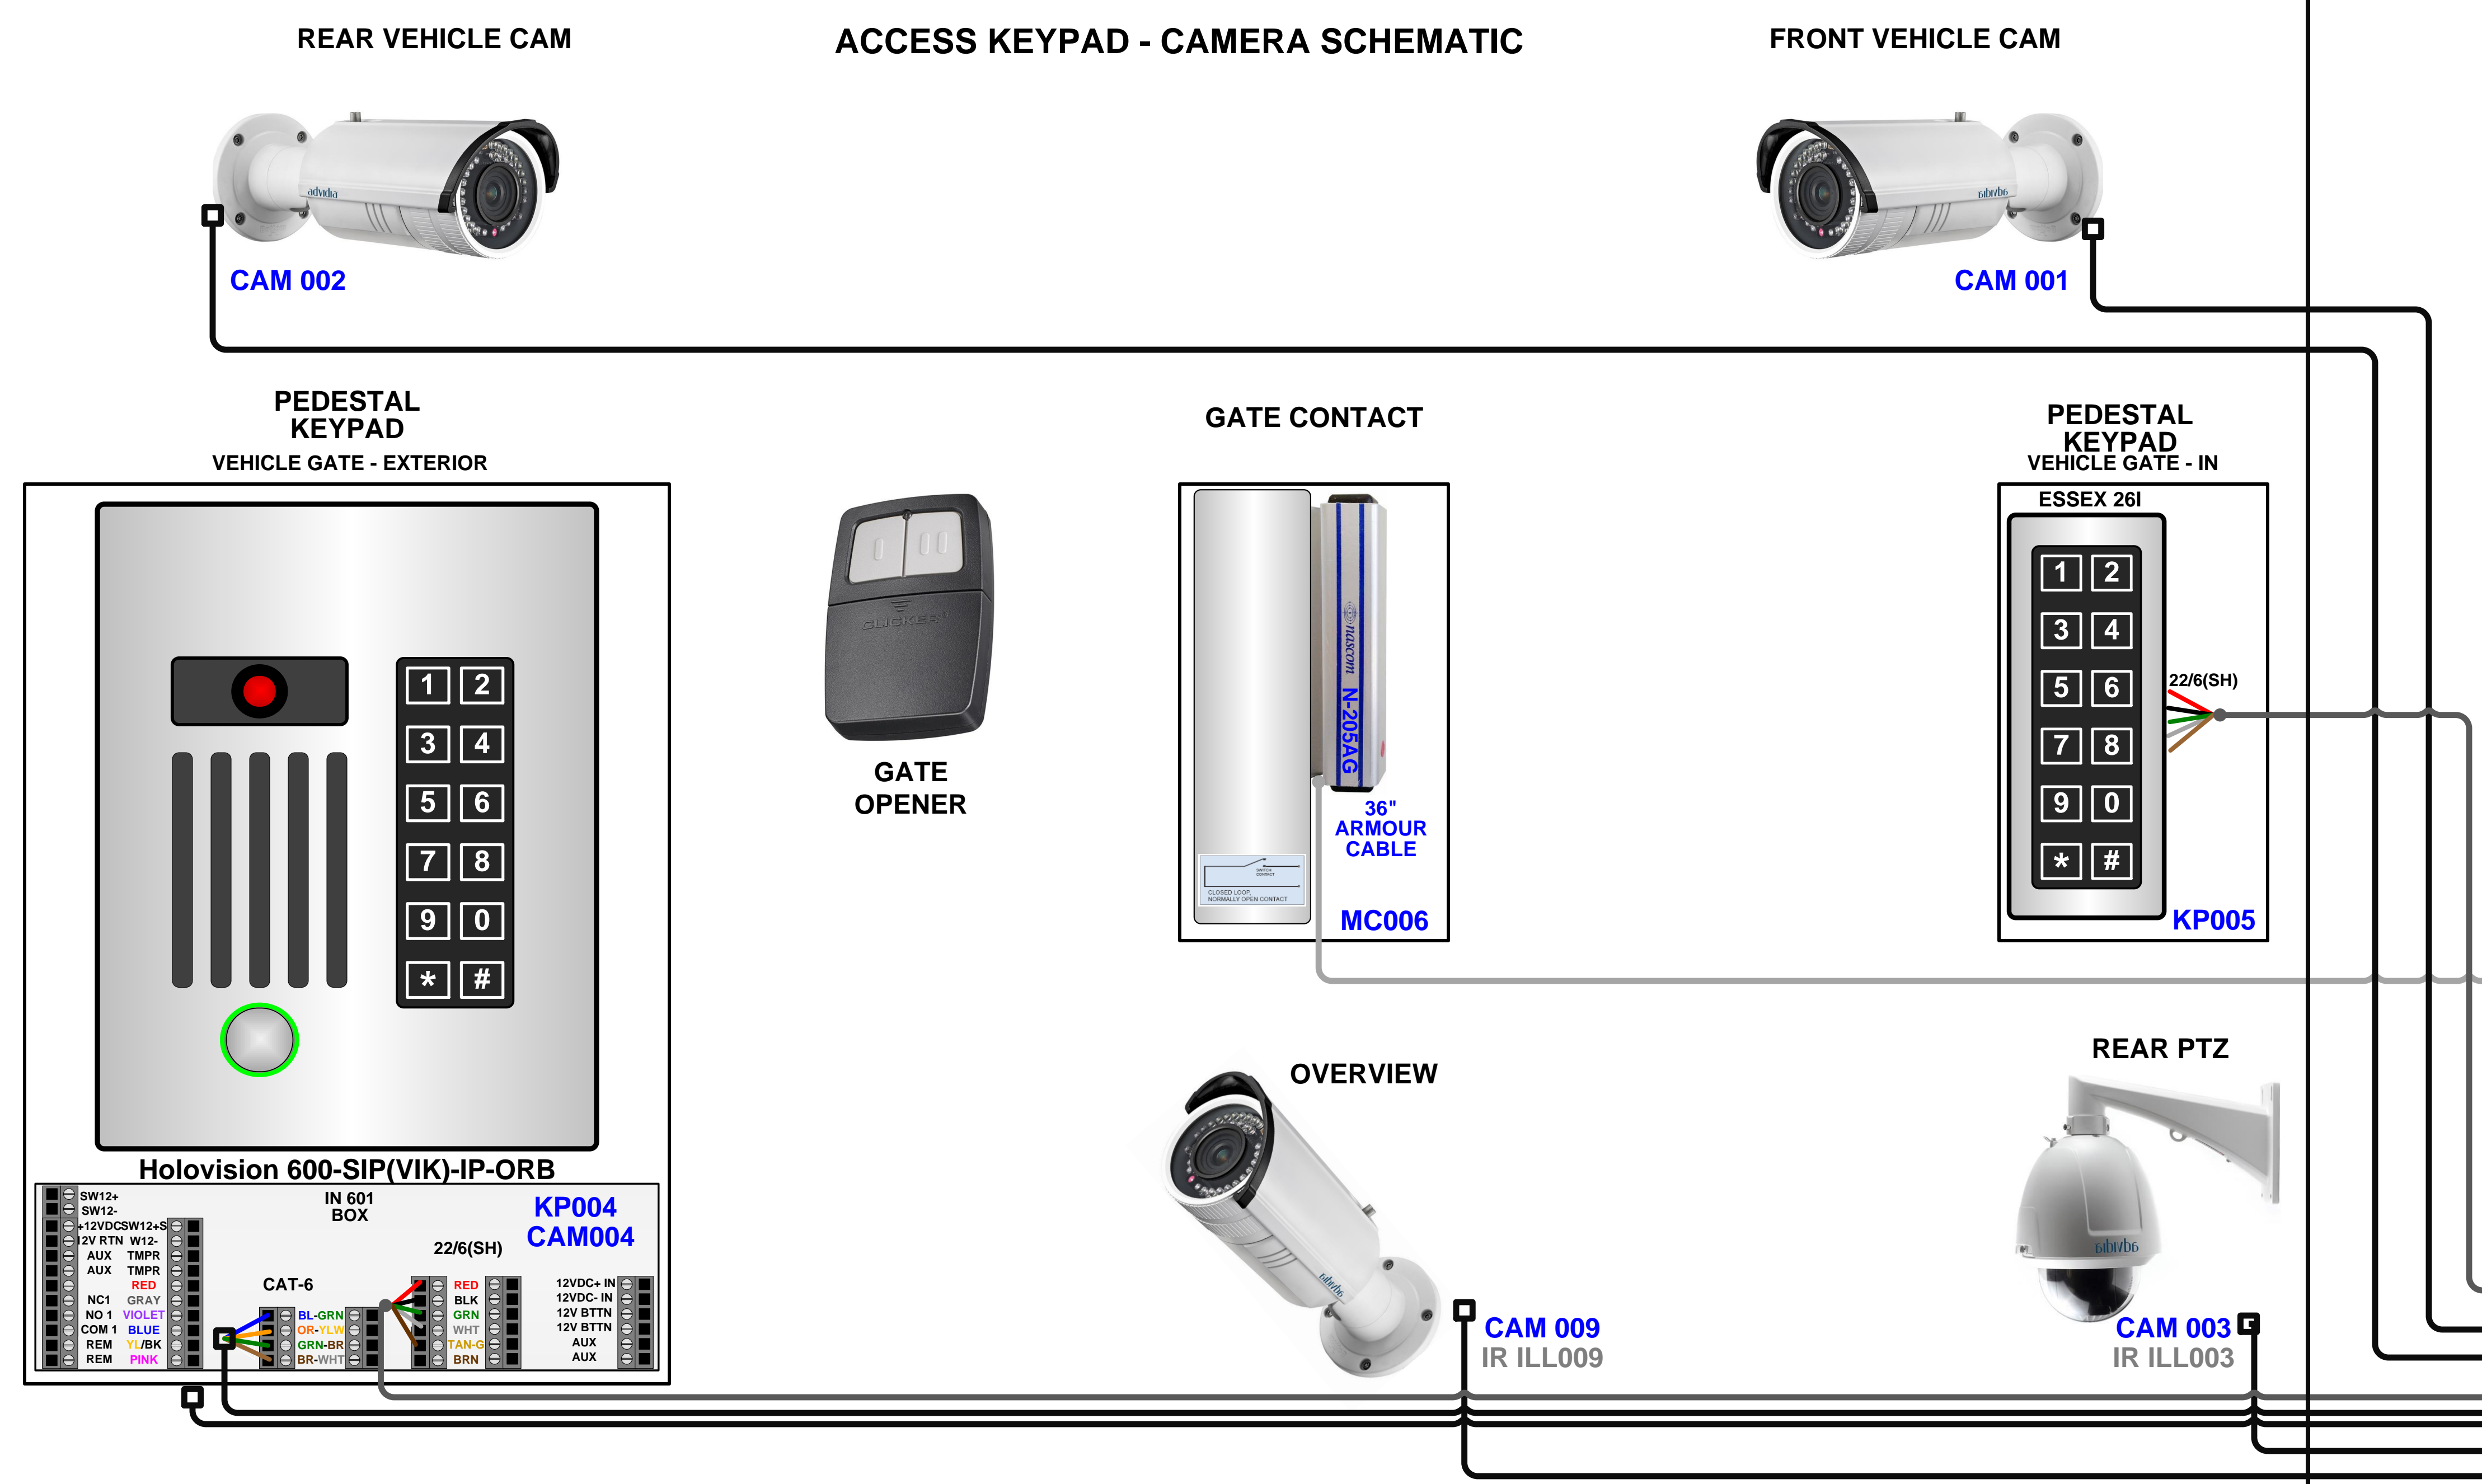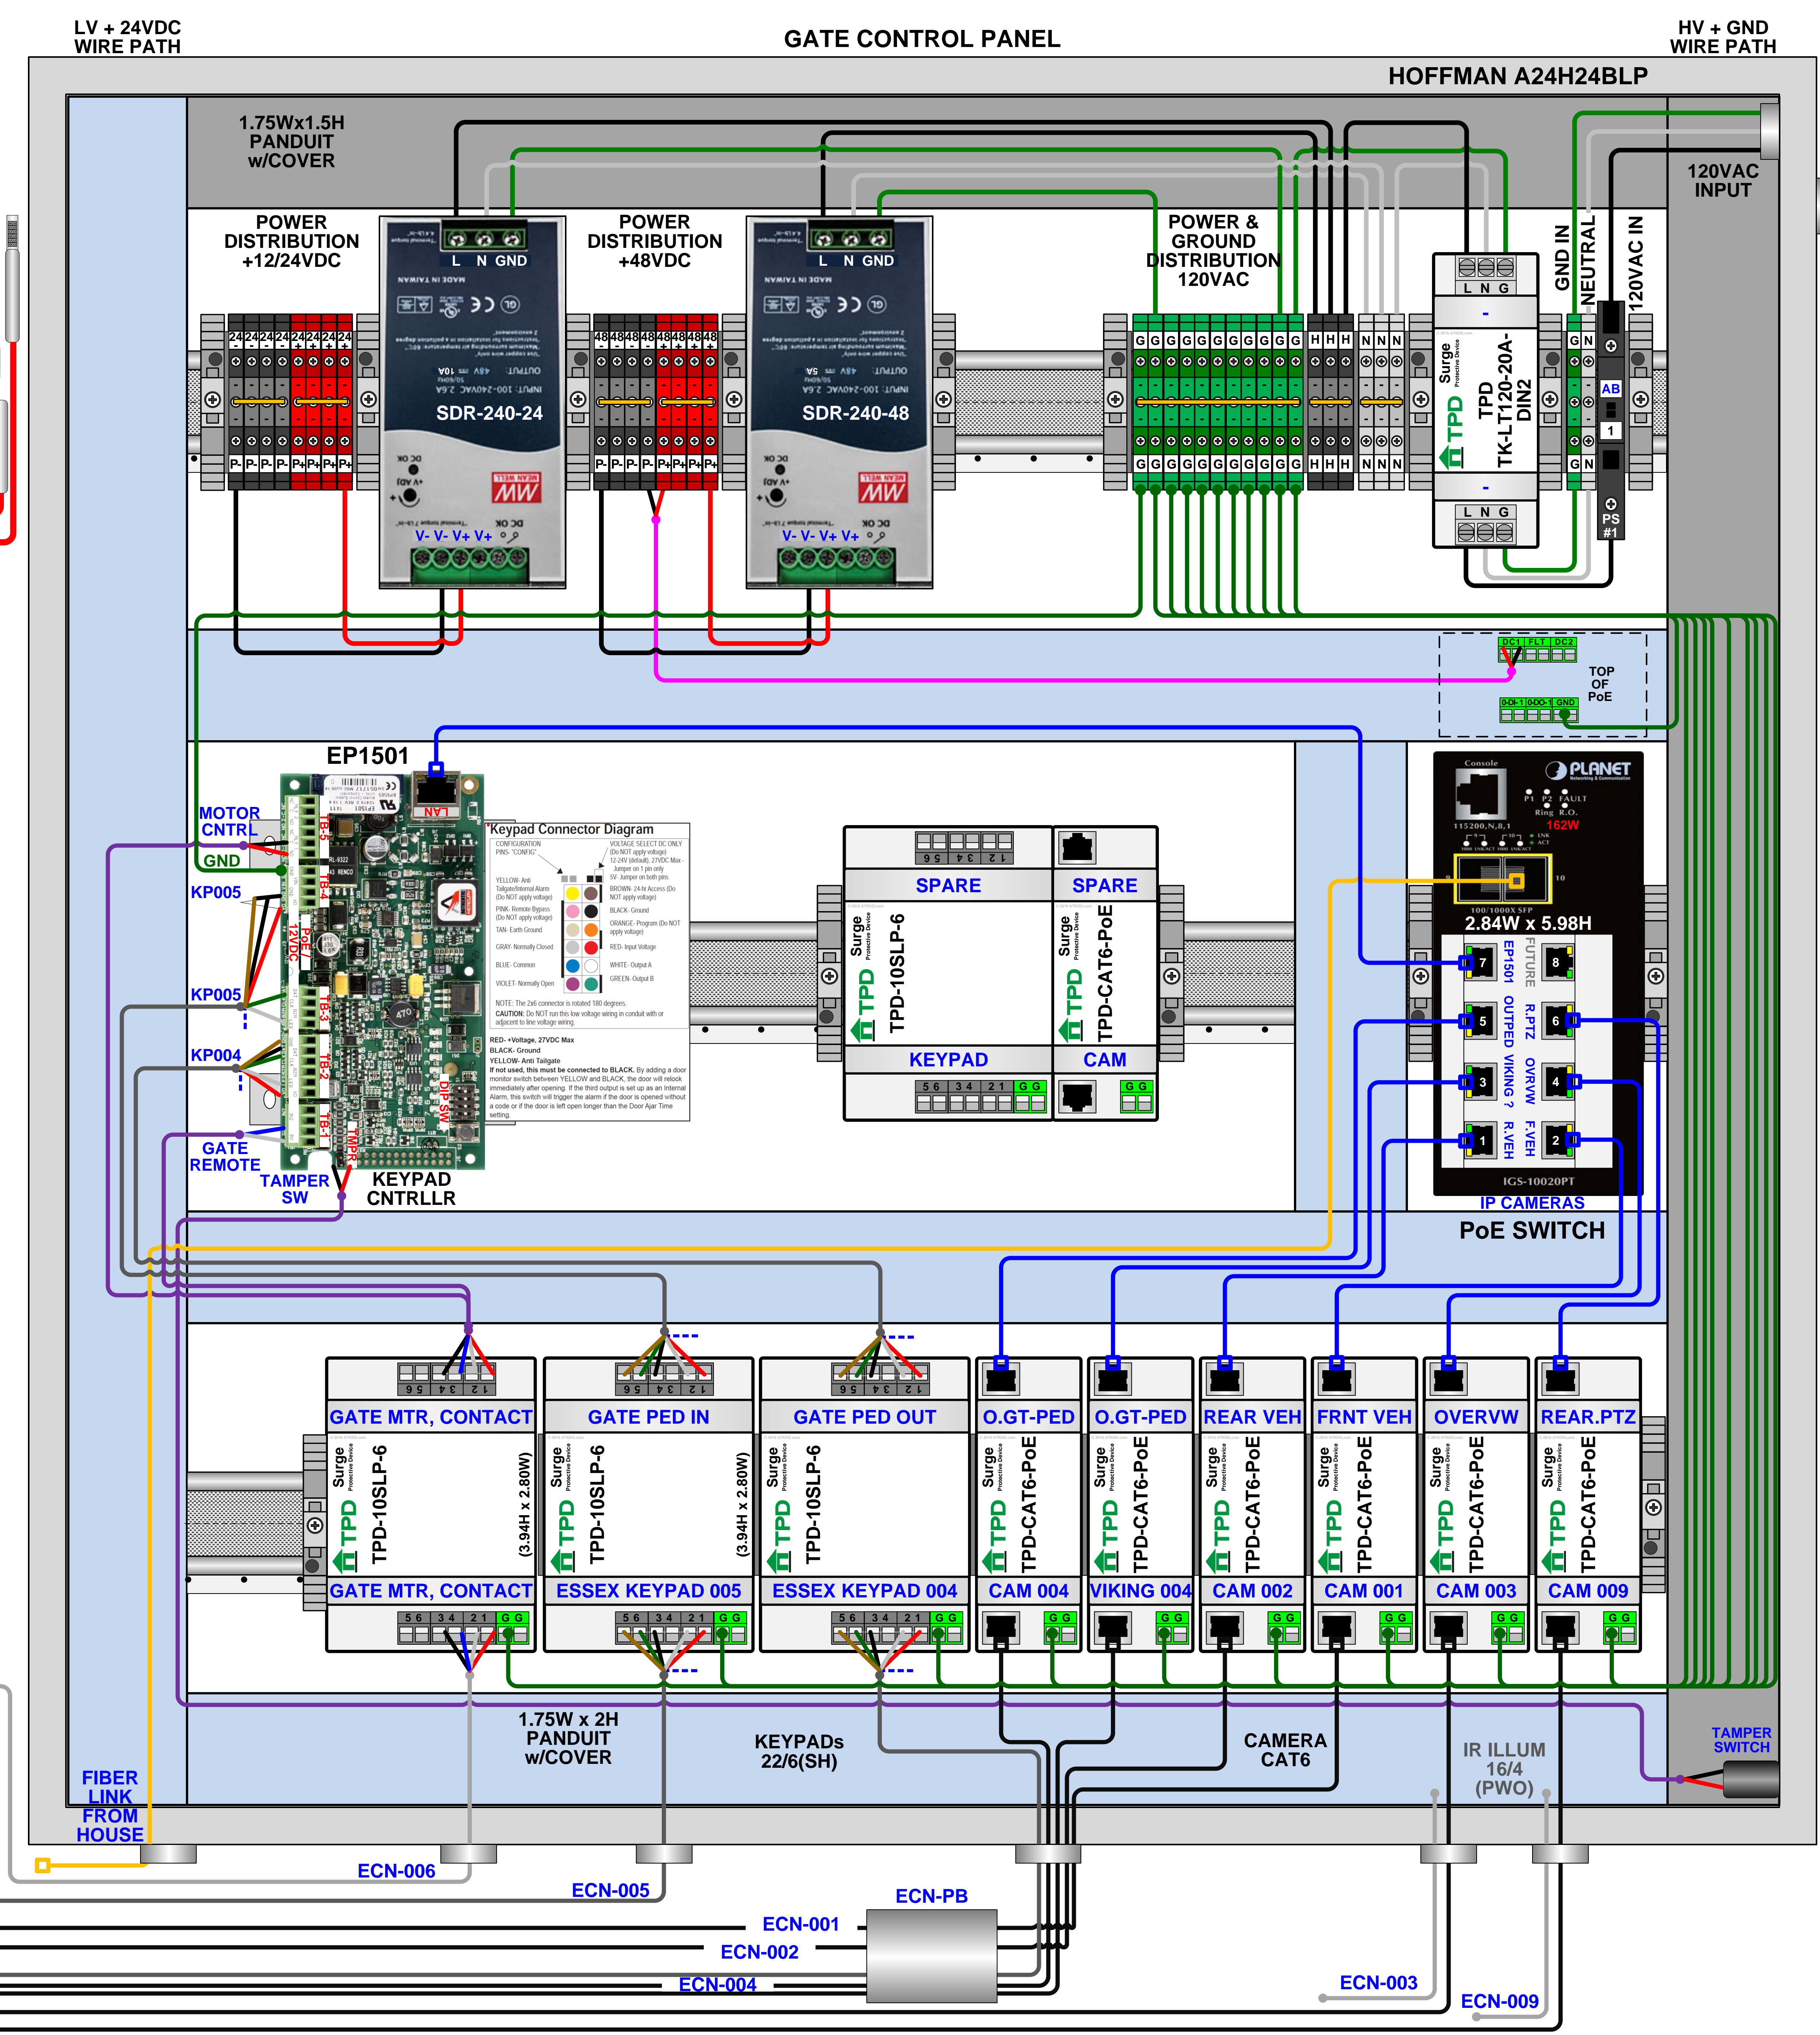

4311 William Penn Hwy
Mifflintown, PA 17059
888-281-7856
717-436-2869
www.tpdurge.com

Call for Design
Information or
Technical Help
1.888.281.7856

BRANDON BREAUX
ARCHITECTS
**TEXAS CUSTOM
HOMES**
CONSTRUCTION

Client Residence
City
State

**SMART HOME
TECHNOLOGY
DESIGN**
4K DIGITAL MEDIA
HOME THEATER
COMMUNICATIONS
ENTERPRISE LAN
SECURITY / CCTV
HVAC CONTROL
SHADE CONTROL
LIGHTING CONTROL
POWER ISOLATION
POWER MONITORING

**SECURITY
LV+HV SURGE
PROTECTION
CONNECTION
DETAIL**

SCALE: 1.0 in = 1.0 in.
DATE: 07.14.2016

X-6.00